

AMENDMENT OF SOLICITATION/MODIFICATION OF CONTRACT			1. CONTRACT ID CODE		PAGE OF PAGES 1 3		
2. MODIFICATION NO.: 0008		3. EFFECTIVE DATE NOV 23, 2004		4. REQUISITION/PURCHASE REQ. NO. W81W3G-2035-7181		PROJECT NO. (If applicable)	
6. ISSUED BY Department of the Army Baltimore District, Corps of Engineers Contracting Division P.O. Box 1715 Baltimore MD 21203-1715		CODE CA31		7. ADMINISTERED BY: Contracting Division, Contracts Branch CENAB-CT-C 10 S. Howard ST. Room 7000 Baltimore, MD 21203-1715		CODE E1P0100	
8. NAME AND ADDRESS OF CONTRACTOR (No., street, county, State and ZIP Code)				(x)		9A. AMENDMENT OF SOLICITATION NO. W912DR-04-R-0062	
				X		9B. DATED (SEE ITEM 11) AUG 16, 2004	
						10A. MODIFICATION OF CONTRACT/ ORDER NO.	
						10B. DATED (SEE ITEM 13)	
CODE		FACILITY CODE					

11. THIS ITEM ONLY APPLIES TO AMENDMENTS OF SOLICITATIONS

The above numbered solicitation is amended as set forth in Item 14. The hour and date specified for receipt of Offers **is not extended**

DATE OF RECEIPT OF PROPOSALS 4:00 PM, LOCAL TIME, DEC 07, 2004

Offers must acknowledge receipt of this amendment prior to the hour and date specified in the solicitation or as amended, by one of the following methods:

(a) By completing Items 8 and 15, and returning 1 copies of the amendment; (b) By acknowledging receipt of this amendment on each copy of the offer submitted; or (c) By separate letter or telegram which includes a reference to the solicitation and amendment numbers. FAILURE OF YOUR ACKNOWLEDGMENT TO BE RECEIVED AT THE PLACE DESIGNATED FOR THE RECEIPT OF OFFERS PRIOR TO THE HOUR AND DATE SPECIFIED MAY RESULT IN REJECTION OF YOUR OFFER. If by virtue of this amendment you desire to change an offer already submitted, such change may be made by telegram or letter, provided each telegram or letter makes reference to the solicitation and this amendment, and is received prior to the opening hour and date specified.

12. ACCOUNTING AND APPROPRIATION DATA (If required)

**13. THIS ITEM APPLIES ONLY TO MODIFICATIONS OF CONTRACTS/ORDERS,
IT MODIFIES THE CONTRACT/ORDER NO. AS DESCRIBED IN ITEM 14.**

A. THIS CHANGE ORDER IS ISSUED PURSUANT TO: (Specify authority) THE CHANGES SET FORTH IN ITEM 14 ARE MADE IN THE CONTRACT ORDER No. ITEM 10A	
B. THE ABOVE NUMBERED CONTRACT/ORDER IS MODIFIED TO REFLECT THE ADMINISTRATIVE CHANGES (such as changes in paying office, appropriation date, etc.) SET FORTH IN ITEM 14, PURSUANT TO THE AUTHORITY OF FAR43.103(b)	
C. THIS SUPPLEMENTAL AGREEMENT IS ENTERED INTO PURSUANT TO AUTHORITY OF: changes clause FAR 52.243.1	
D. OTHER (Specify type of modification and authority)	

E. IMPORTANT: Contractor is not, is required to sign this document and return copies to the issuing office.

14. DESCRIPTION OF AMENDMENT/MODIFICATION (Organized by UCF section headings, including solicitation/contract subject matter where feasible.)

**GENERAL PURPOSE WAREHOUSE, BUILDING 732
DEFENSE DISTRIBUTION CENTER/DISTRIBUTION DEPOT SUSQUEHANNA PENNSYLVANIA (DDC/DDSP),
NEW CUMBERLAND, PENNSYLVANIA**

SEE THE FOLLOWING PAGES

Except as provided herein, all terms and conditions of the document referenced in Item 9A or 10A, as heretofore changed, remains unchanged and in full force and effect

15A. NAME AND TITLE OF SIGNER (Type or print)		16A. NAME AND TITLE OF CONTRACTING OFFICER (Type or print)	
15B. CONTRACTOR/OFFEROR _____ (signature of person authorized to sign)	15C. DATE SIGNED	16B. UNITED STATES OF AMERICA BY _____ (Signature of Contracting Officer)	16C. DATE SIGNED

AMENDMENT NO. 0008 TO RFP W912DR-04-R-0062
EFFECTIVE NOV 23, 2004

AMENDMENTS:

- 1) Amendment 0007, Item 10:
 - a) Sheet A3.1.1, Section 3/A3.1.1: Provide footing and reinforcing for the 305 mm round concrete column as shown on attached Sketch SKE-11, dated 11/19/04.
 - b) Sheet A3.1.4, Detail 6/A3.1.4: Revise as shown on attached Sketch SKE-10, dated 11/19/04.
 - c) Sheet E0.1.1: Delete disconnect switch, feeder, and connection to air compressor AC-1 on MDS-FP one-line diagram.
 - d) Sheet E0.1.2: At mechanical unit EB-1 served from HP-3, change keynote reference from "15" to "13".
 - e) Sheet E1.3.9: At Detail #2, in Room 118, change equipment designations "EH3-1, ET3-1, and EL3-1" to "EH1-1, ET1-1 and EL1-1" respectively.
 - f) Sheet E1.4.6: At grid line H-20.8, change equipment designations "EH3-1, ET3-1, and EL3-1" to "EH1-1, ET1-1 and EL1-1" respectively.
 - g) Sheet E1.4.9:
 - 1) Detail #2/E1.4.9: Change equipment designations "EH3-1, ET3-1, and EL3-1" to "EH1-1, ET1-1 and EL1-1" respectively.
 - 2) Detail #4/E1.4.9: Delete the combination starter symbol adjacent to the "DIESEL F.P. BATTERY CHARGER" note.
 - h) Sheet E1.5.1: At grid line A-5, delete reference to key note 7 and adjacent wall mounted symbol.
 - i) Sheet E1.5.1-A: At grid line A-5, delete reference to key note 7 and adjacent wall mounted symbol.
 - j) Sheet E1.5.7: At grid line A-29, change key note reference at wall mounted junction box from 9 to 8.
 - k) Sheet E4.5.4:
 - 1) In Room 101, provide intercom master station adjacent to desk nearest exterior entrance door.


AMENDMENT NO. 0008 TO RFP W912DR-04-R-0062
EFFECTIVE NOV 23, 2004

- 2) In Room 102, provide intercom master station adjacent to desk.
 - 3) In Room 103, provide intercom master station adjacent to desk.
 - l) Delete Sheet F1.0.3-A from list of drawings.
- 2) Amendment 7, Item 11: Delete Sheets C1.3.1-B and C1.3.2-C from list of drawings.


DRAWINGS:

- 3) Sheet A1.3.0, Plan 1/A1.3.0: General note near grids 19 and B. Revise "Minimum R30 Rigid Insulation" to "Minimum R24 Rigid Insulation".
- 4) Sheet A 3.1.2, Section 2/A3.1.2: Provide footing and reinforcing for the 305 mm round concrete column as shown on attached Sketch SKE-11, dated 11/19/04.
- 5) Sheet E1.3.6: At grid line H-20.8, change equipment designations "EH3-1, ET3-1, and EL3-1" to "EH1-1, ET1-1 and EL1-1" respectively.
- 6) Sheet E1.5.2: Provide smoke vent control panel on wall adjacent to grid line G-5. Provide 120V connection to Panelboard EL1-1, circuit #14.
- 7) Sheet E1.5.8: Provide smoke vent control panel on wall adjacent to grid line G-28.5. Provide 120V connection to Panelboard EL1-1, circuit #20.
- 8) Sheet E4.4.4: Change Keynote #11 to read "AIR HANDLING UNIT MOUNTED ON ROOF. DISCONNECT SWITCH PROVIDED WITH UNIT BY DIVISION 15."

ATTACHMENTS: Sketches SKE-10 and SKE-11, dated 11/19/04.

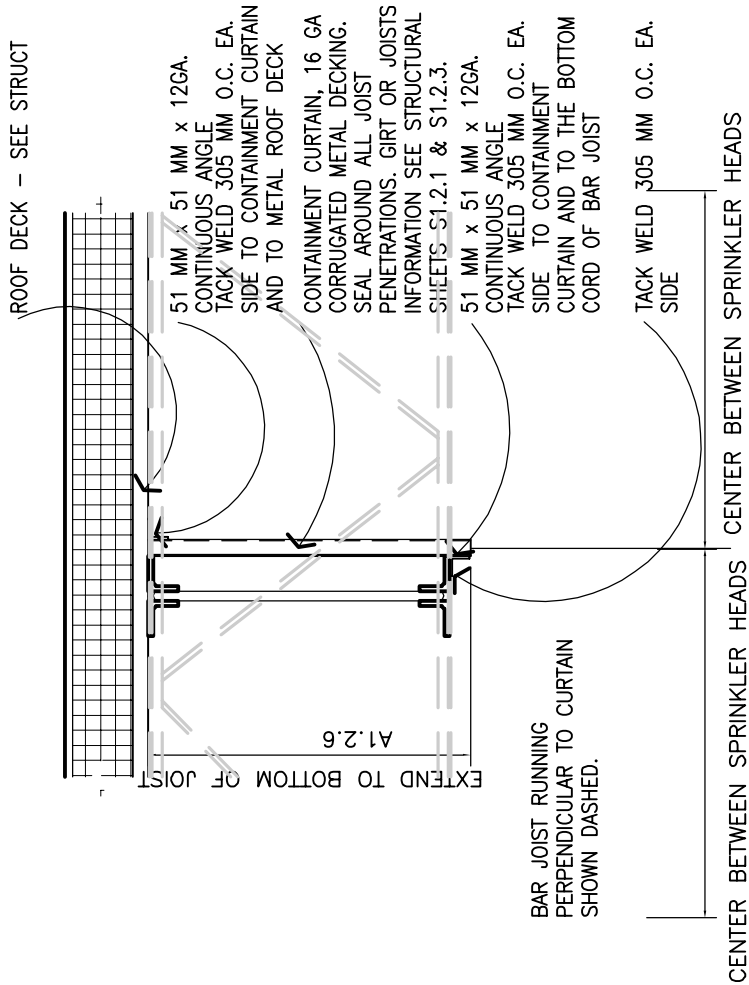

CONTAINMENT CURTAIN DETAIL ⁶ A1.2.6/A3.1.4 1:20

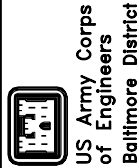

Proj Mgr
Proj Off
Appr
Ckd By

**DDC/DDSP GENERAL
PURPOSE WAREHOUSE
(BUILDING 732)**


DRW

11-19-04

021-01703-01

Drw By
Date
Com No

SKE-10

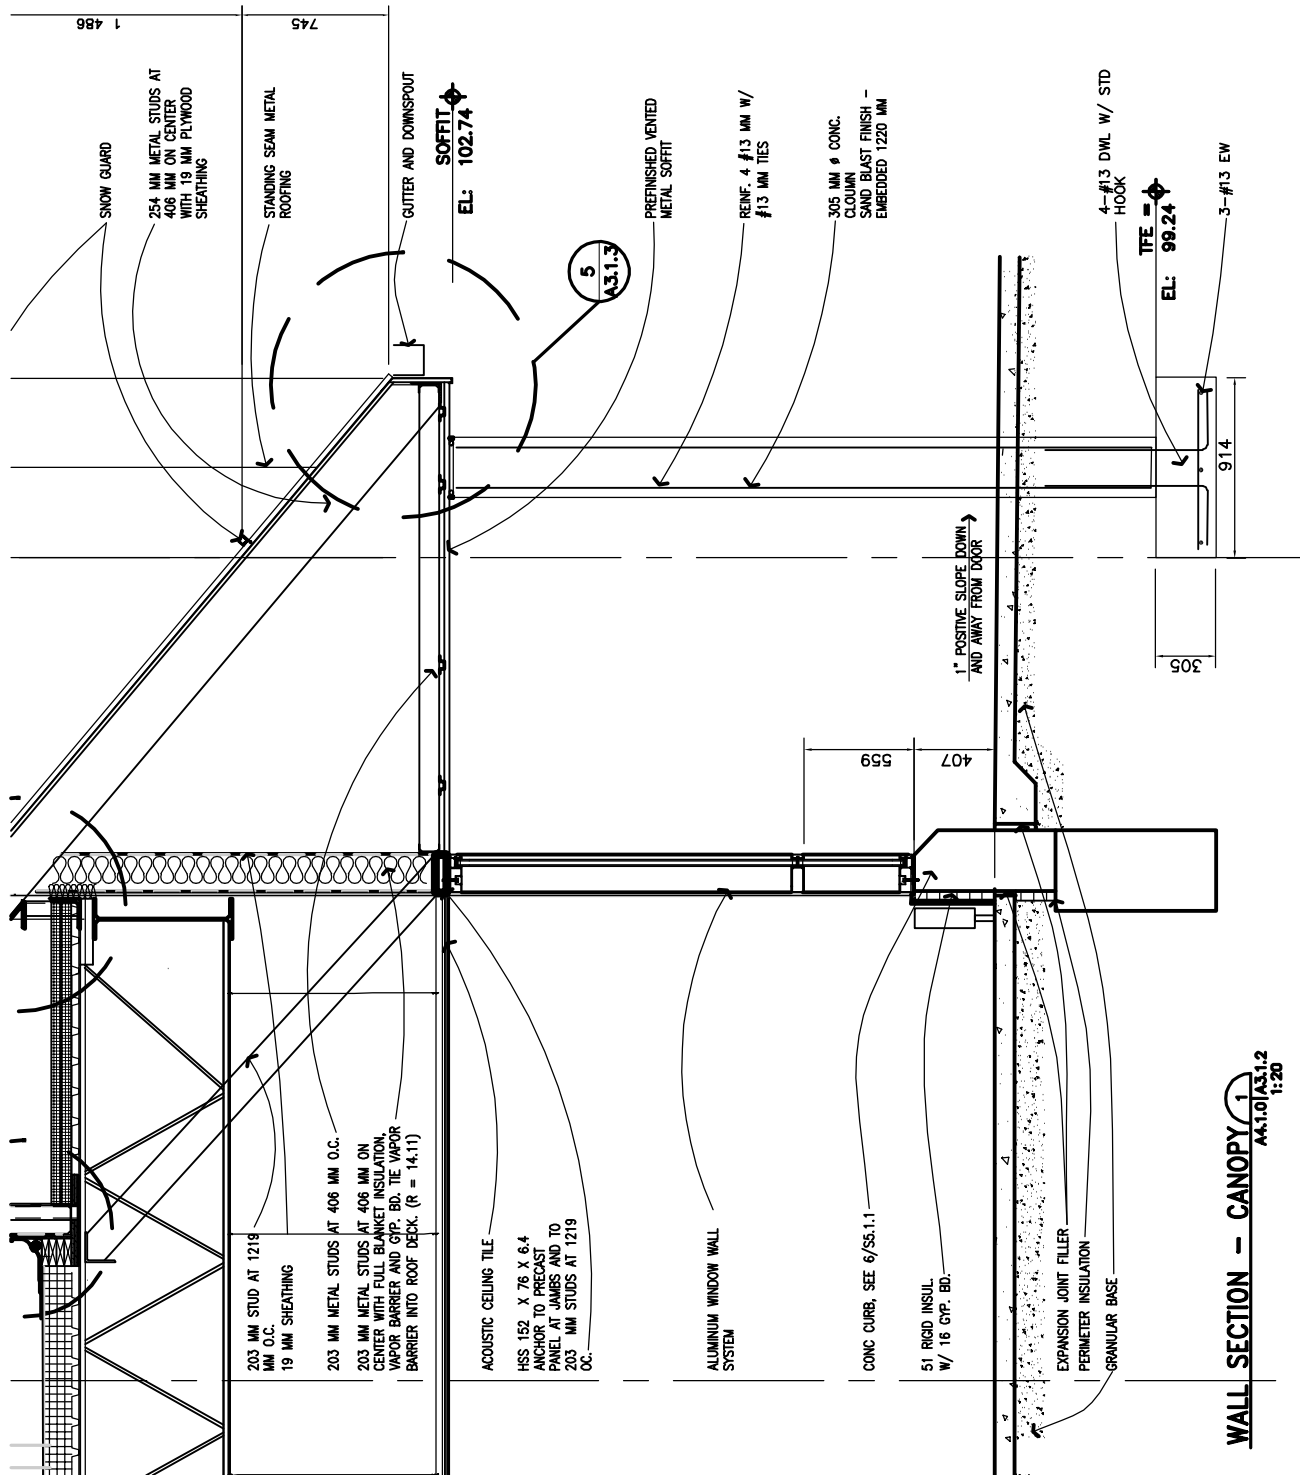

DRW
By
Date
11/19/04
Com
No
021-01703-01

DDC/DDSP GENERAL
PURPOSE WAREHOUSE
(BUILDING 732)

Proj
Mgr
Proj
Off.
Appr
Ckd
By



US Army Corps
of Engineers
Baltimore District

SKE-11